


GABLE FASCIA AND GABLE CAP DETAIL

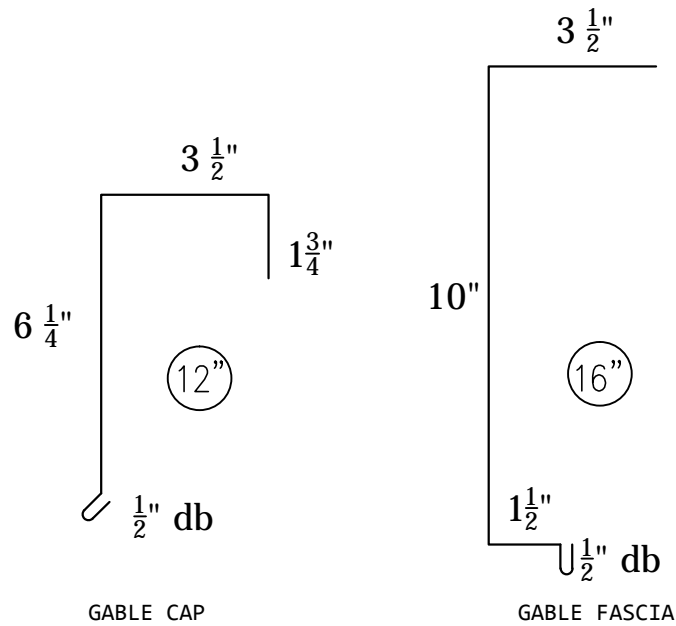

DRAWN BY: L.S

TITLE: Gable Fascia & Cap Detail for R-Panel

CHECKED BY: M.J

Project:  
R-PANEL SHOP DRAWINGS

SHOP DRAWING #: LTR-RP-007

SCALE : NOT TO SCALE



LOT 26C & F O' MEARA INDUSTRIAL ESTATE,  
ARIMA. TRINIDAD AND TOBAGO, W.I.