


VALLEY TRIM DETAIL

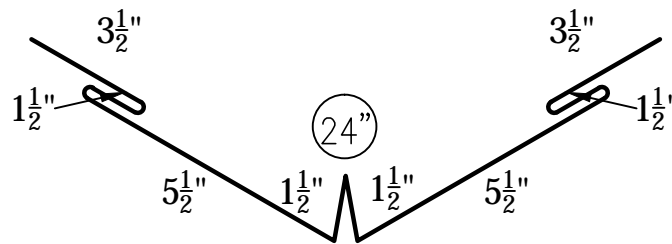

VALLEY TRIM

DRAWN BY: L.S

TITLE: Valley Trim Detail for Standing Seam

CHECKED BY: M.J

Project:
STANDING SEAM SHOP DRAWINGS

SHOP DRAWING #: LTR-SS-001

SCALE : NOT TO SCALE



LOT 26C & F O' MEARA INDUSTRIAL ESTATE,
ARIMA. TRINIDAD AND TOBAGO, W.I.