


○ DECRA-VALLEY DETAIL
Scale:

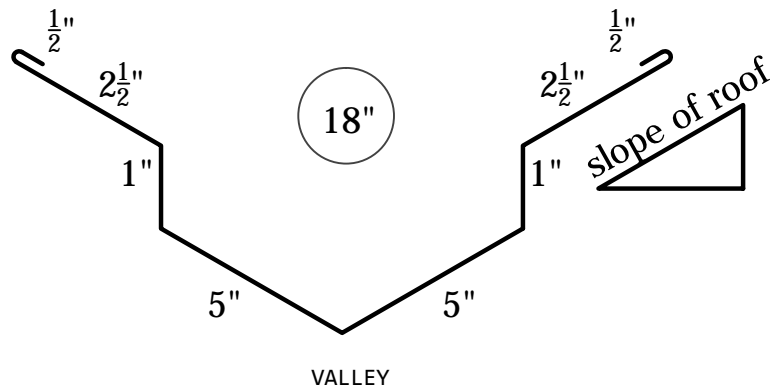

DRAWN BY: L.S

TITLE: Valley Detail for Decra Tile

CHECKED BY: M.J

Project:
DECRA TILE SHOP DRAWINGS

SHOP DRAWING #: LTR-DT-001

SCALE : NOT TO SCALE



LOT 26C & F O' MEARA INDUSTRIAL ESTATE,
ARIMA. TRINIDAD AND TOBAGO, W.I.