


GABLE FASCIA AND GABLE CAP DETAIL

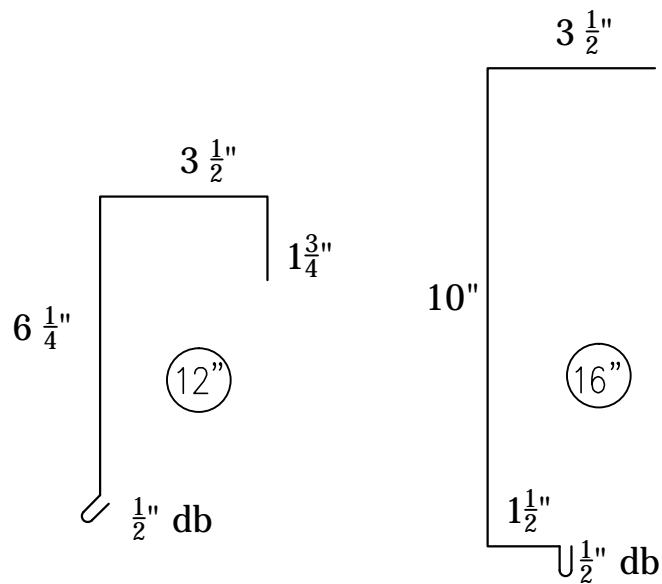

GABLE CAP & GABLE FASCIA

DRAWN BY: L.S

TITLE: Gable Fascia & Cap Detail for Standing Seam

CHECKED BY: M.J

Project: STANDING SEAM SHOP DRAWINGS

SHOP DRAWING #: LTR-SS-001

SCALE : NOT TO SCALE



LOT 26C & F O' MEARA INDUSTRIAL ESTATE, ARIMA. TRINIDAD AND TOBAGO, W.I.